




M 20

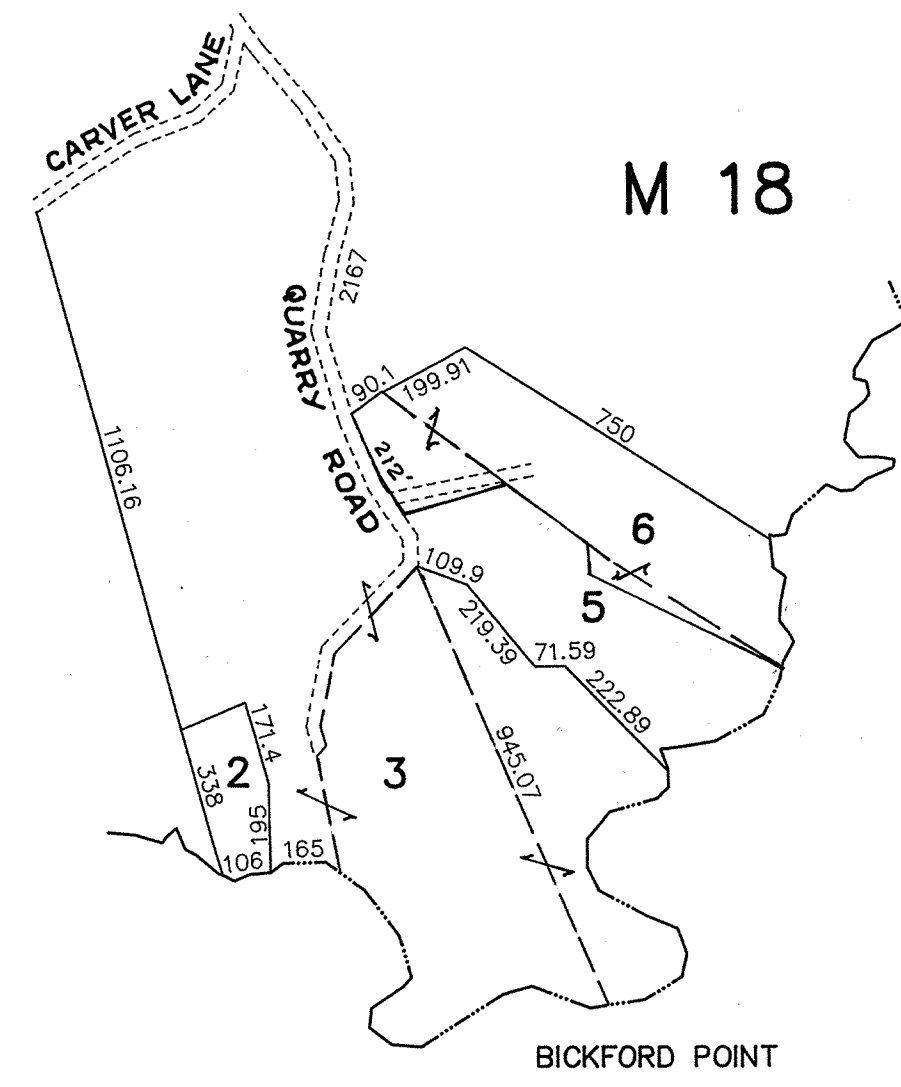

M 18

7 SPARROW ISLAND

WOHOA BAY

CROWLEY ISLAND

M 18

INDIAN RIVER  
JONESPORT

8 DANIEL'S ISLAND

9 SHELDRAKE ISLAND

13 ONE BUSH ISLAND


GOOSE ISLANDS  
14 SAWYER ISLAND

15 JERDEN'S ISLAND

12 ROUND GOOSE ISLAND

11 GOOSE NUBBLE ISLAND

10 OUTER GOOSE ISLAND

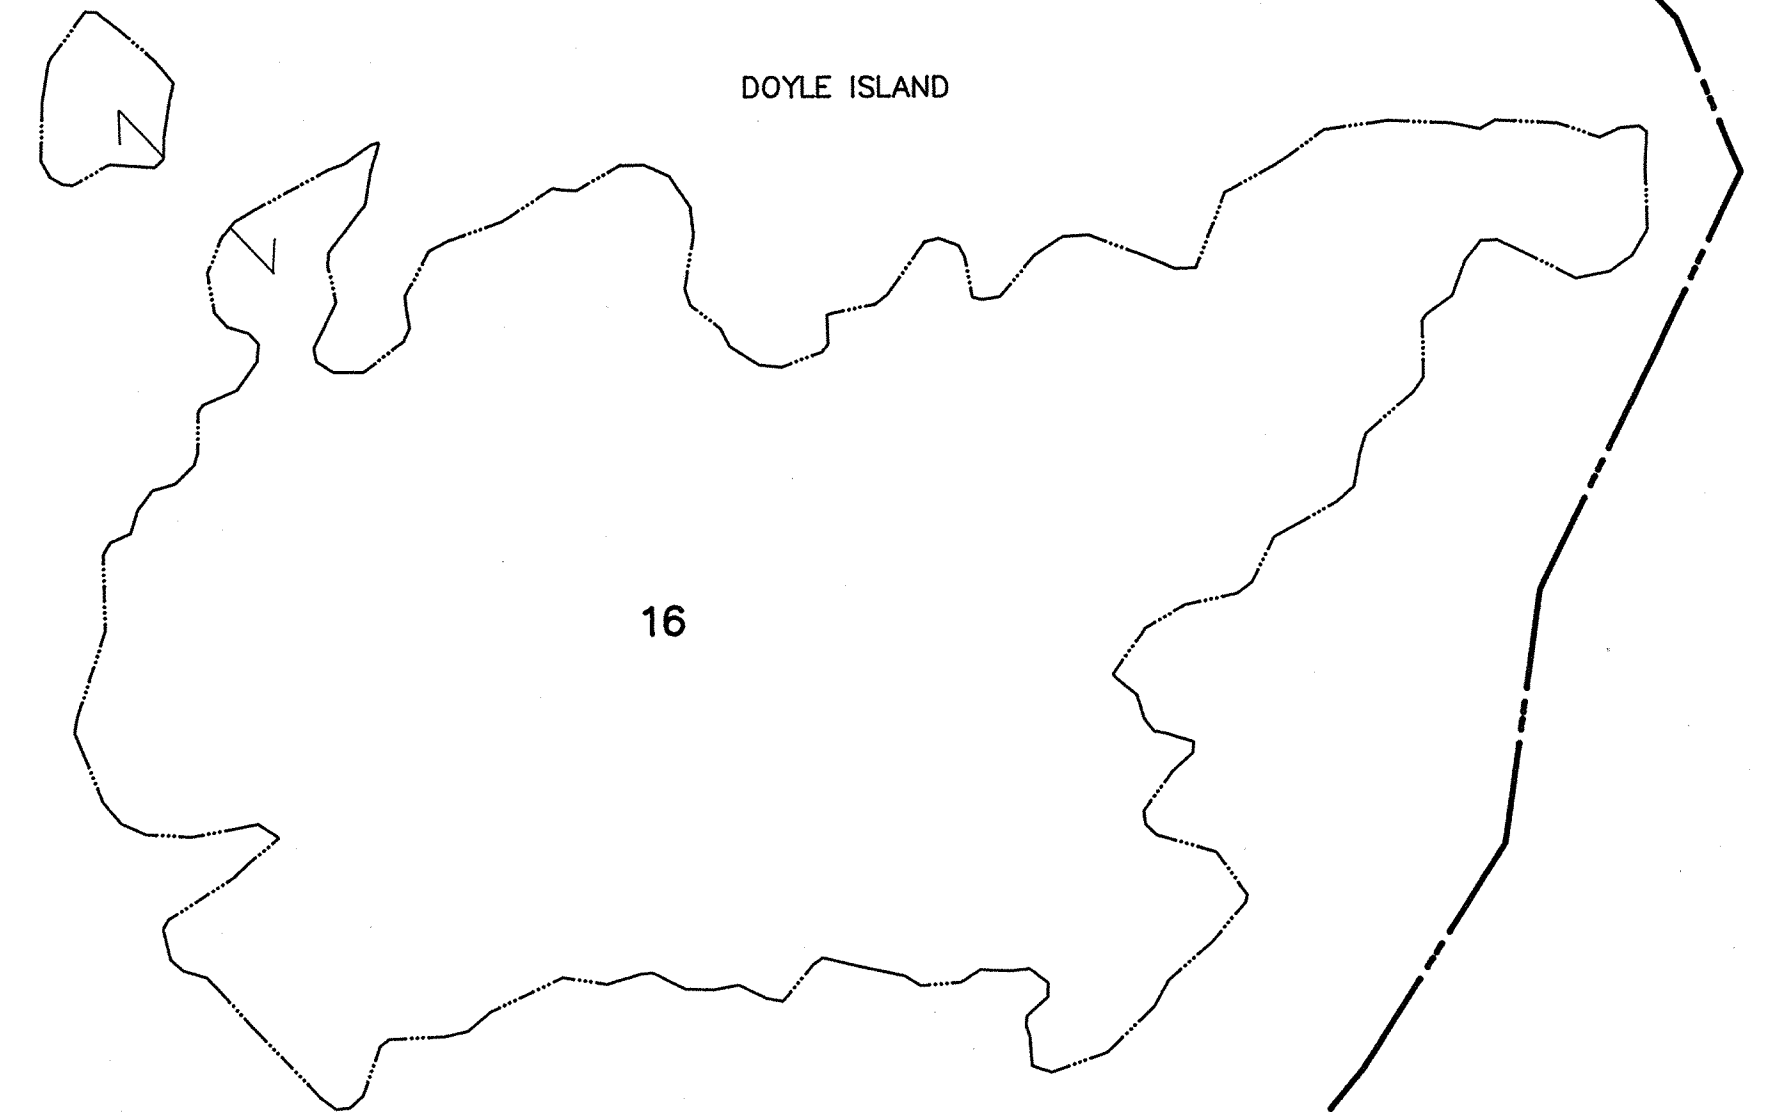

DOYLE ISLAND

16

JONESPORT

PREPARED BY: AERIAL SURVEY & PHOTO, INC.  
NORRIDGEWOCK, MAINE

NOTE: FOR ASSESSMENT PURPOSES ONLY, NOT TO BE USED FOR CONVEYANCES

LEGEND: PARCEL NUMBER..... 12  
ADJACENT MAP..... M5

PROPERTY MAP  
TOWN OF ADDISON  
WASHINGTON COUNTY, MAINE

200 0 400 800 1200 1600 FEET

SCALE: 1"=400'

APRIL 1, 1992