


PREPARED BY: AERIAL SURVEY & PHOTO, INC.
 NORRIDGEWOCK, MAINE
 NOTE: FOR ASSESSMENT PURPOSES ONLY, NOT TO BE USED FOR CONVEYANCES

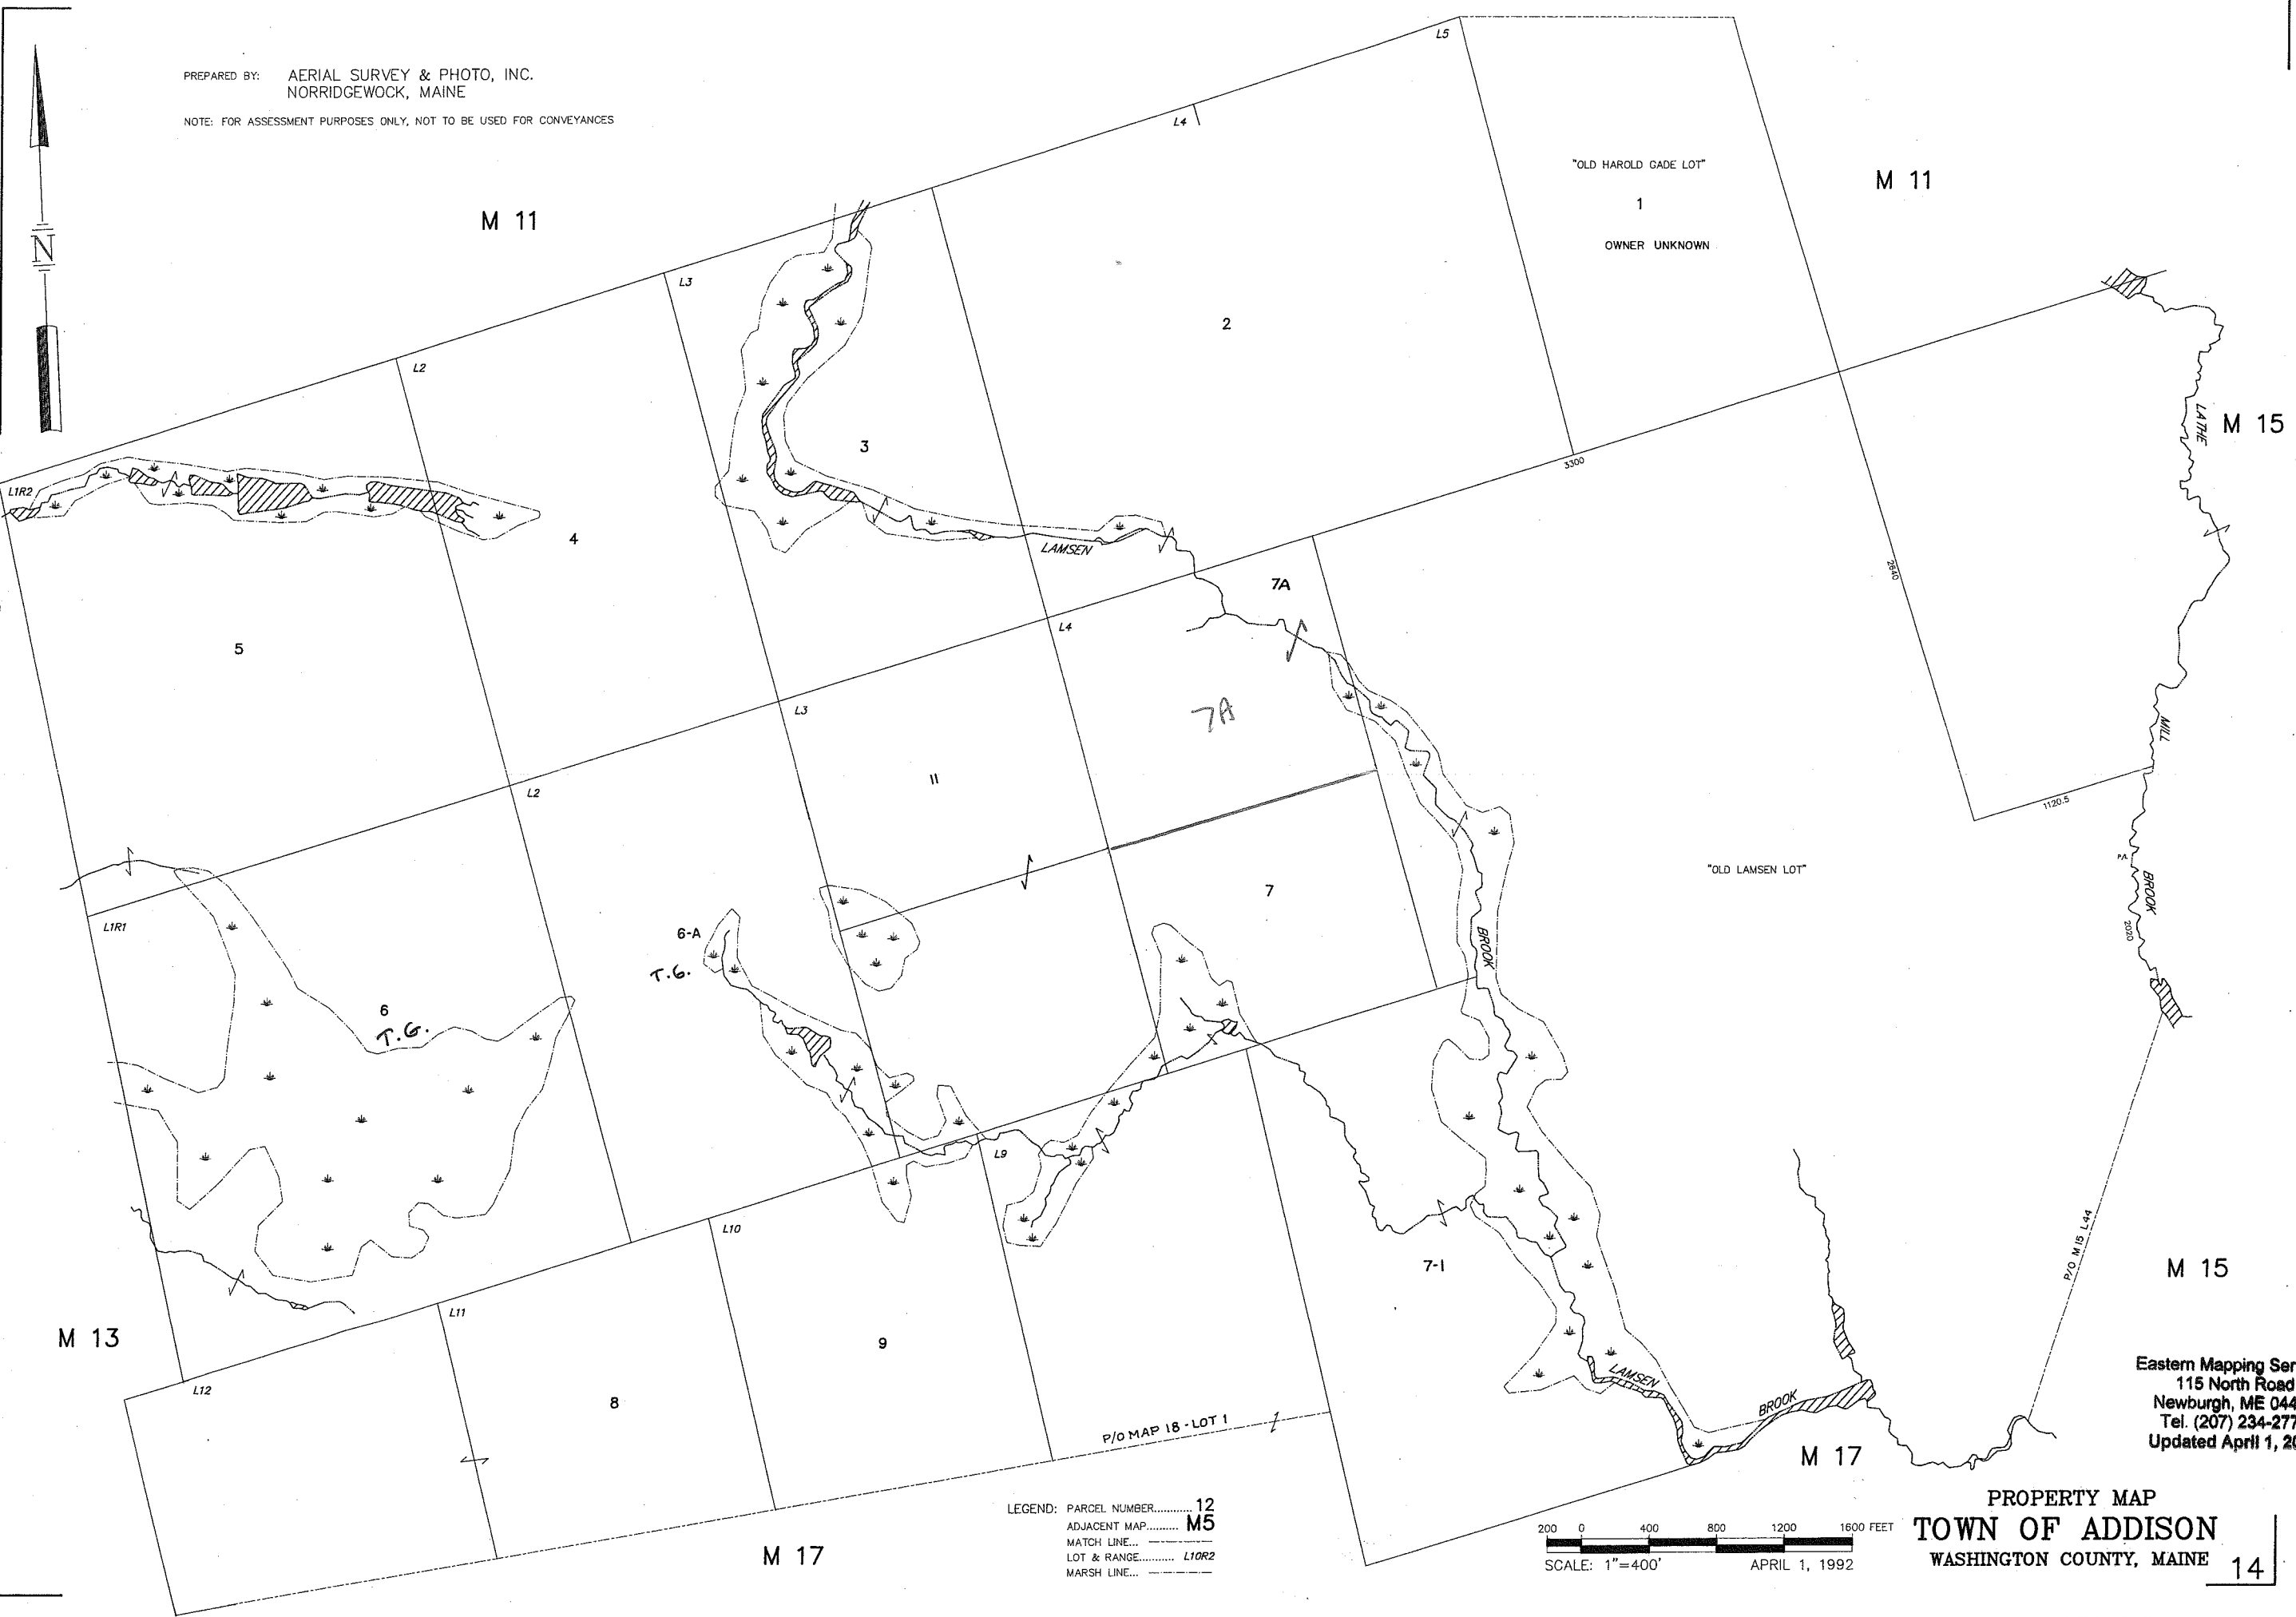

Eastern Mapping Services
 115 North Road
 Newburgh, ME 04444
 Tel. (207) 234-2777
 Updated April 1, 2011

LEGEND: PARCEL NUMBER.....12
 ADJACENT MAP.....M5
 MATCH LINE.....
 LOT & RANGE.....L10R2
 MARSH LINE.....

200 0 400 800 1200 1600 FEET
 SCALE: 1"=400' APRIL 1, 1992

PROPERTY MAP
TOWN OF ADDISON
 WASHINGTON COUNTY, MAINE 14