




4 MINK ISLAND

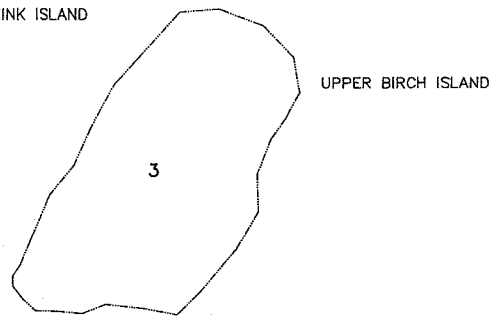



BIRCH ISLANDS

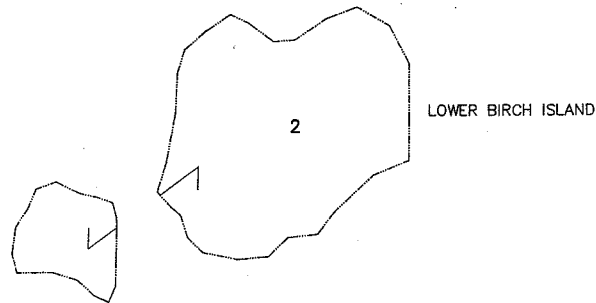

PLEASANT BAY

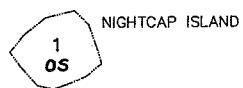

NIGHTCAP ISLAND

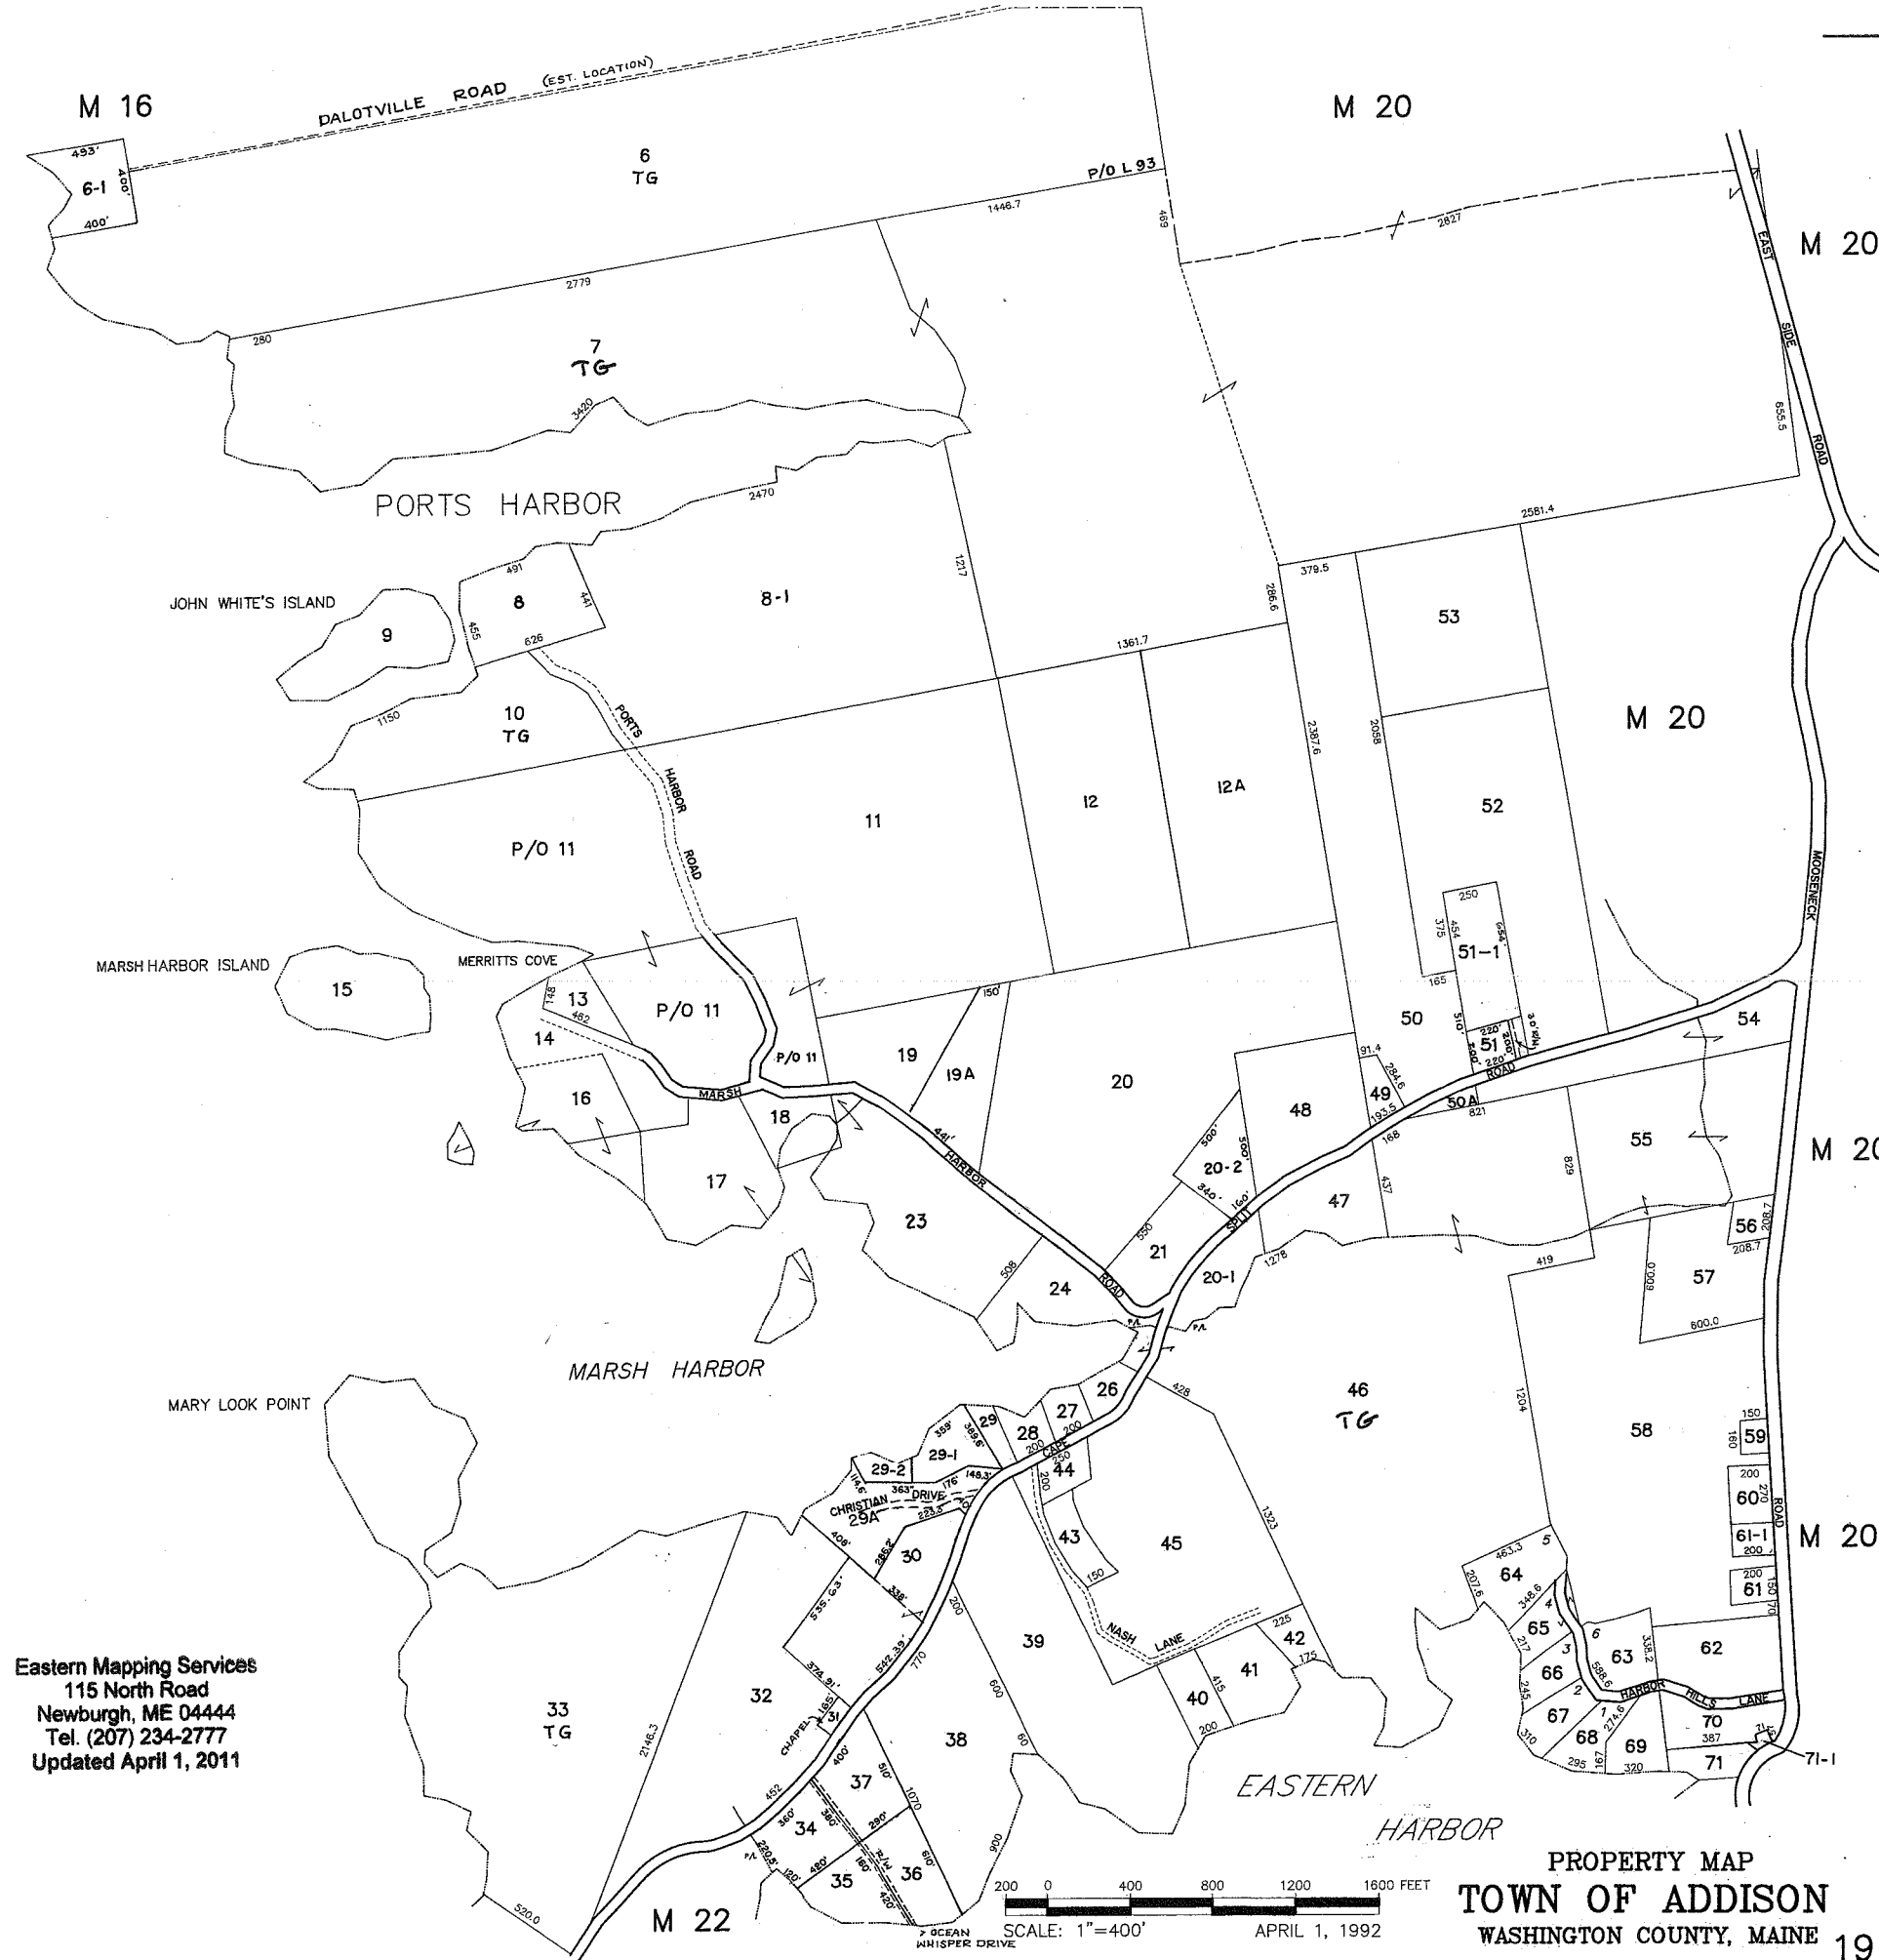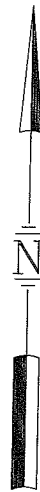

Eastern Mapping Services
115 North Road
Newburgh, ME 04444
Tel. (207) 234-2777
Updated April 1, 2011

LEGEND: PARCEL NUMBER..... 12
ADJACENT MAP..... M5
MATCH LINE.....

PREPARED BY: AERIAL SURVEY & PHOTO, INC.
NORRIDGEWOCK, MAINE

NOTE: FOR ASSESSMENT PURPOSES ONLY, NOT TO BE USED FOR CONVEYANCES

SCALE: 1"=400'
APRIL 1, 1992

PROPERTY MAP
TOWN OF ADDISON
WASHINGTON COUNTY, MAINE 19